


Valley Liner S.O.: 20.812"

Revision Date: 4/09/24

Scale = .75:1

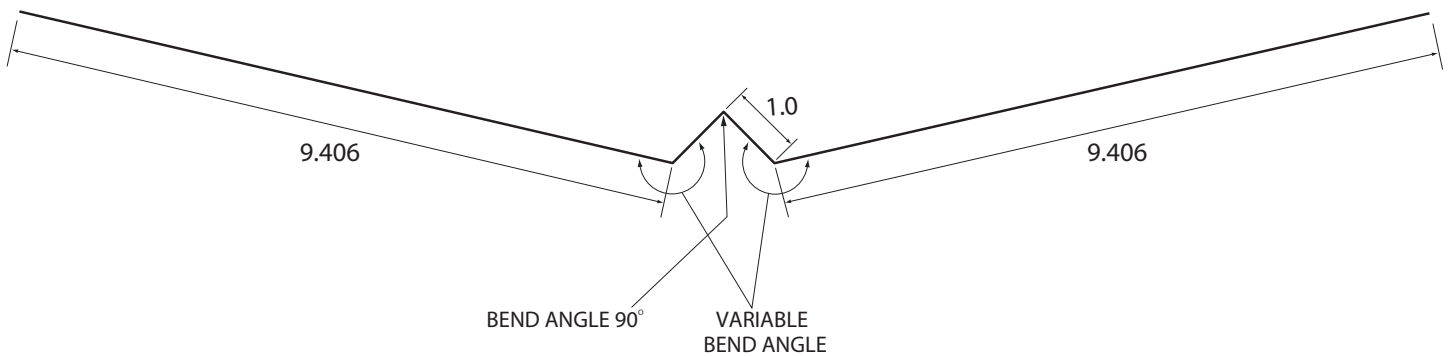

Change of Pitch Chart

Ridge		Hip	
1:12	10	1:12	8
2:12	18	2:12	14
3:12	28	3:12	20
4:12	37	4:12	26
5:12	45	5:12	32
6:12	53	6:12	38
7:12	60	7:12	44
8:12	67	8:12	49
9:12	73	9:12	54
10:12	79	10:12	59
11:12	85	11:12	64
12:12	90	12:12	69

Valley Pitches

Roof Slope	W/ 90 ° Bend	WO/ W Bend
1:12	49	8
2:12	52	14
3:12	55	20
4:12	58	26
5:12	61	32
6:12	64	38
7:12	67	44
8:12	70	50
9:12	73	56
10:12	76	62
11:12	78	66
12:12	80	70